

GENERAL PLAN

of a harbour

by

Guillermo Rigoni

Fig. 2

Scale 1: 2000

Fig. 2


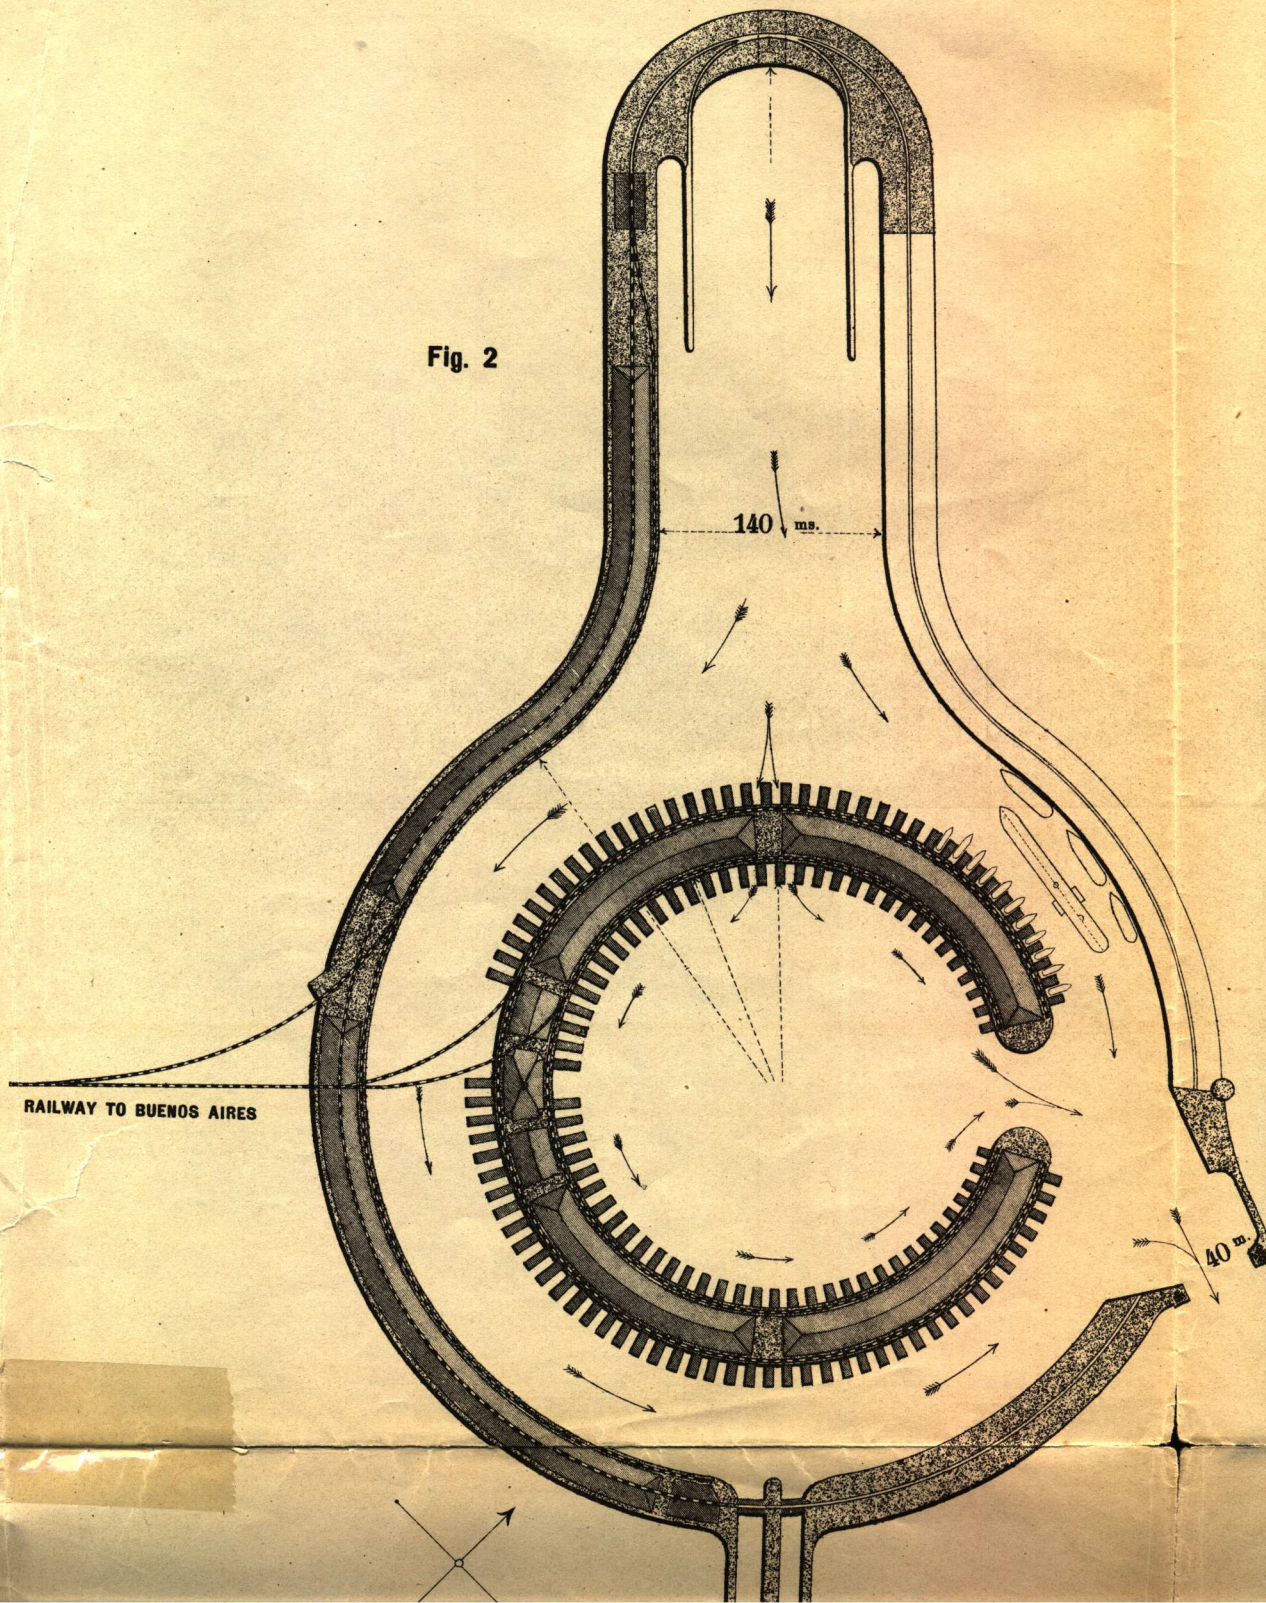


Fig. 1

RIVER

ENTRANCE CHANNEL

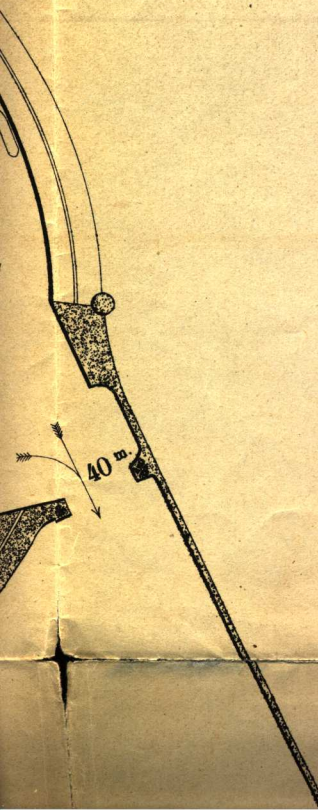

Mr. J. J. REVY'S PROJECT
NOVEMBER 1872

Fig. 1

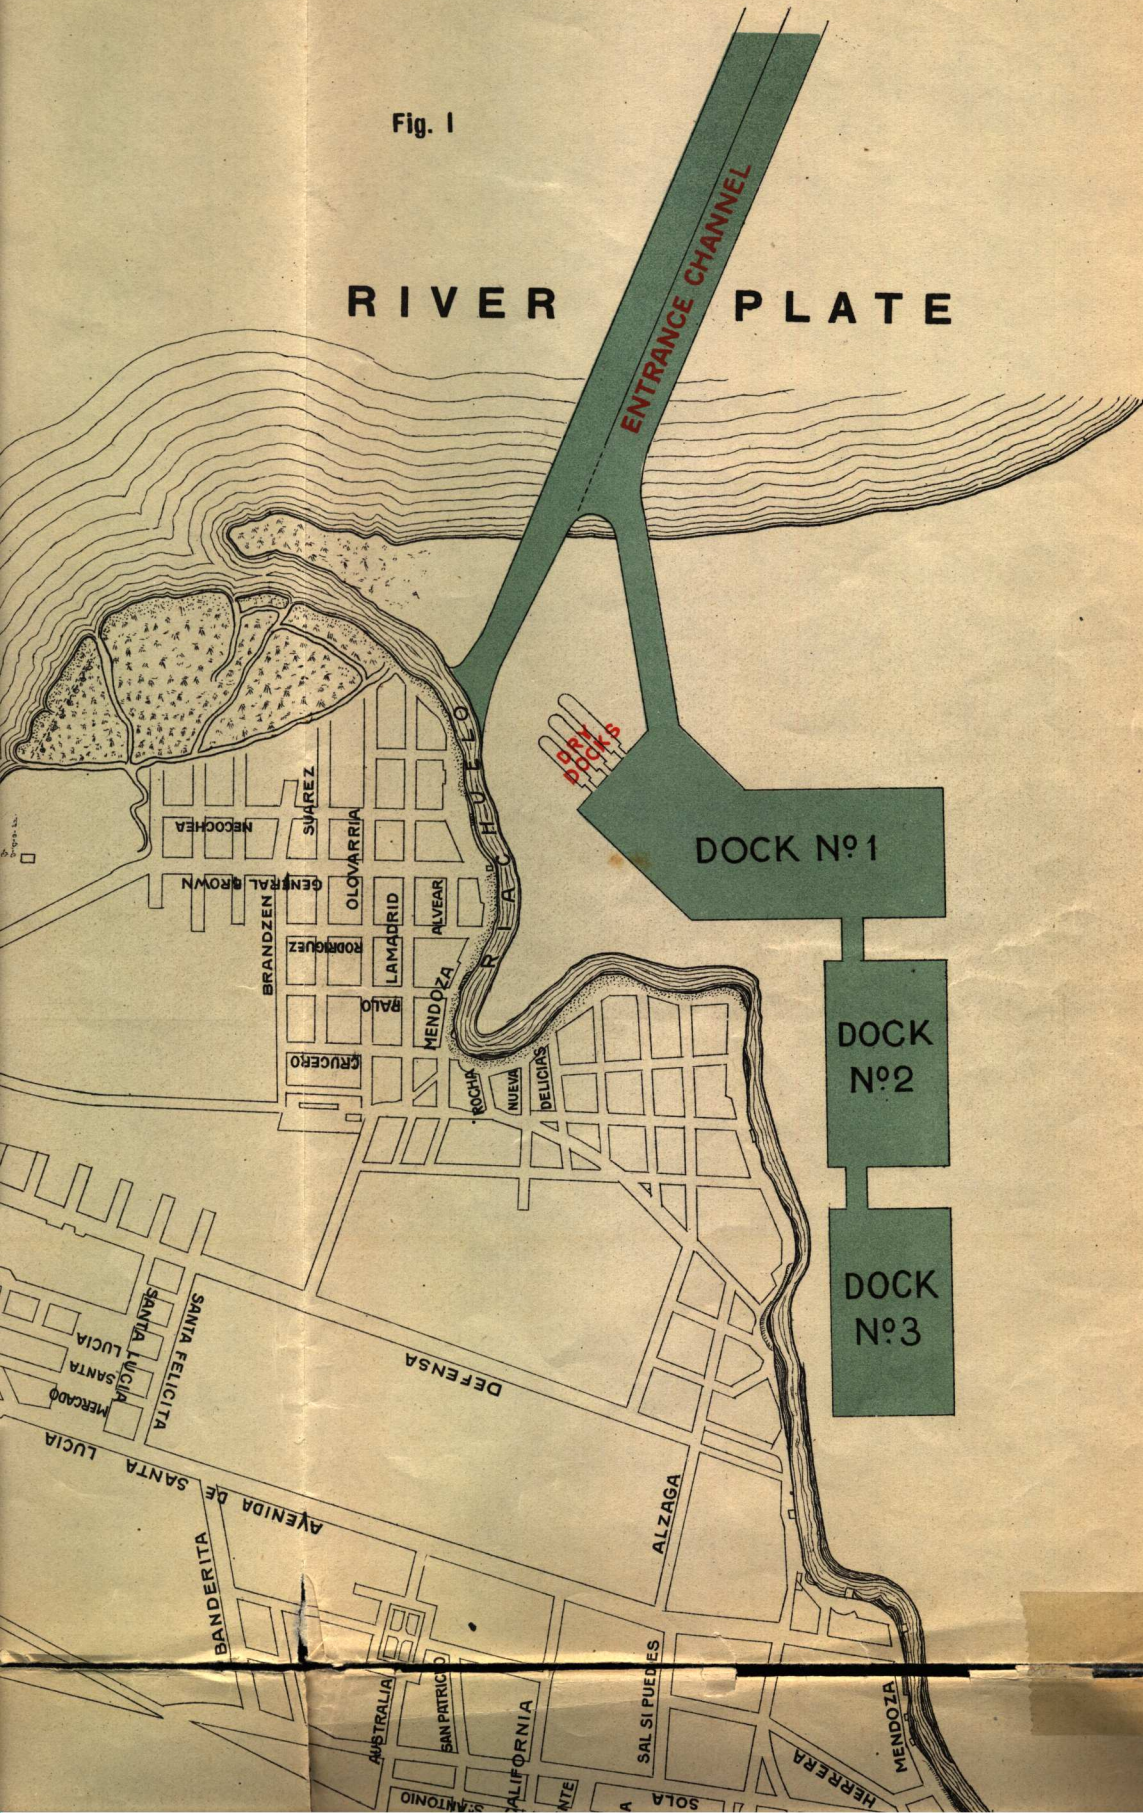


Fig. 2

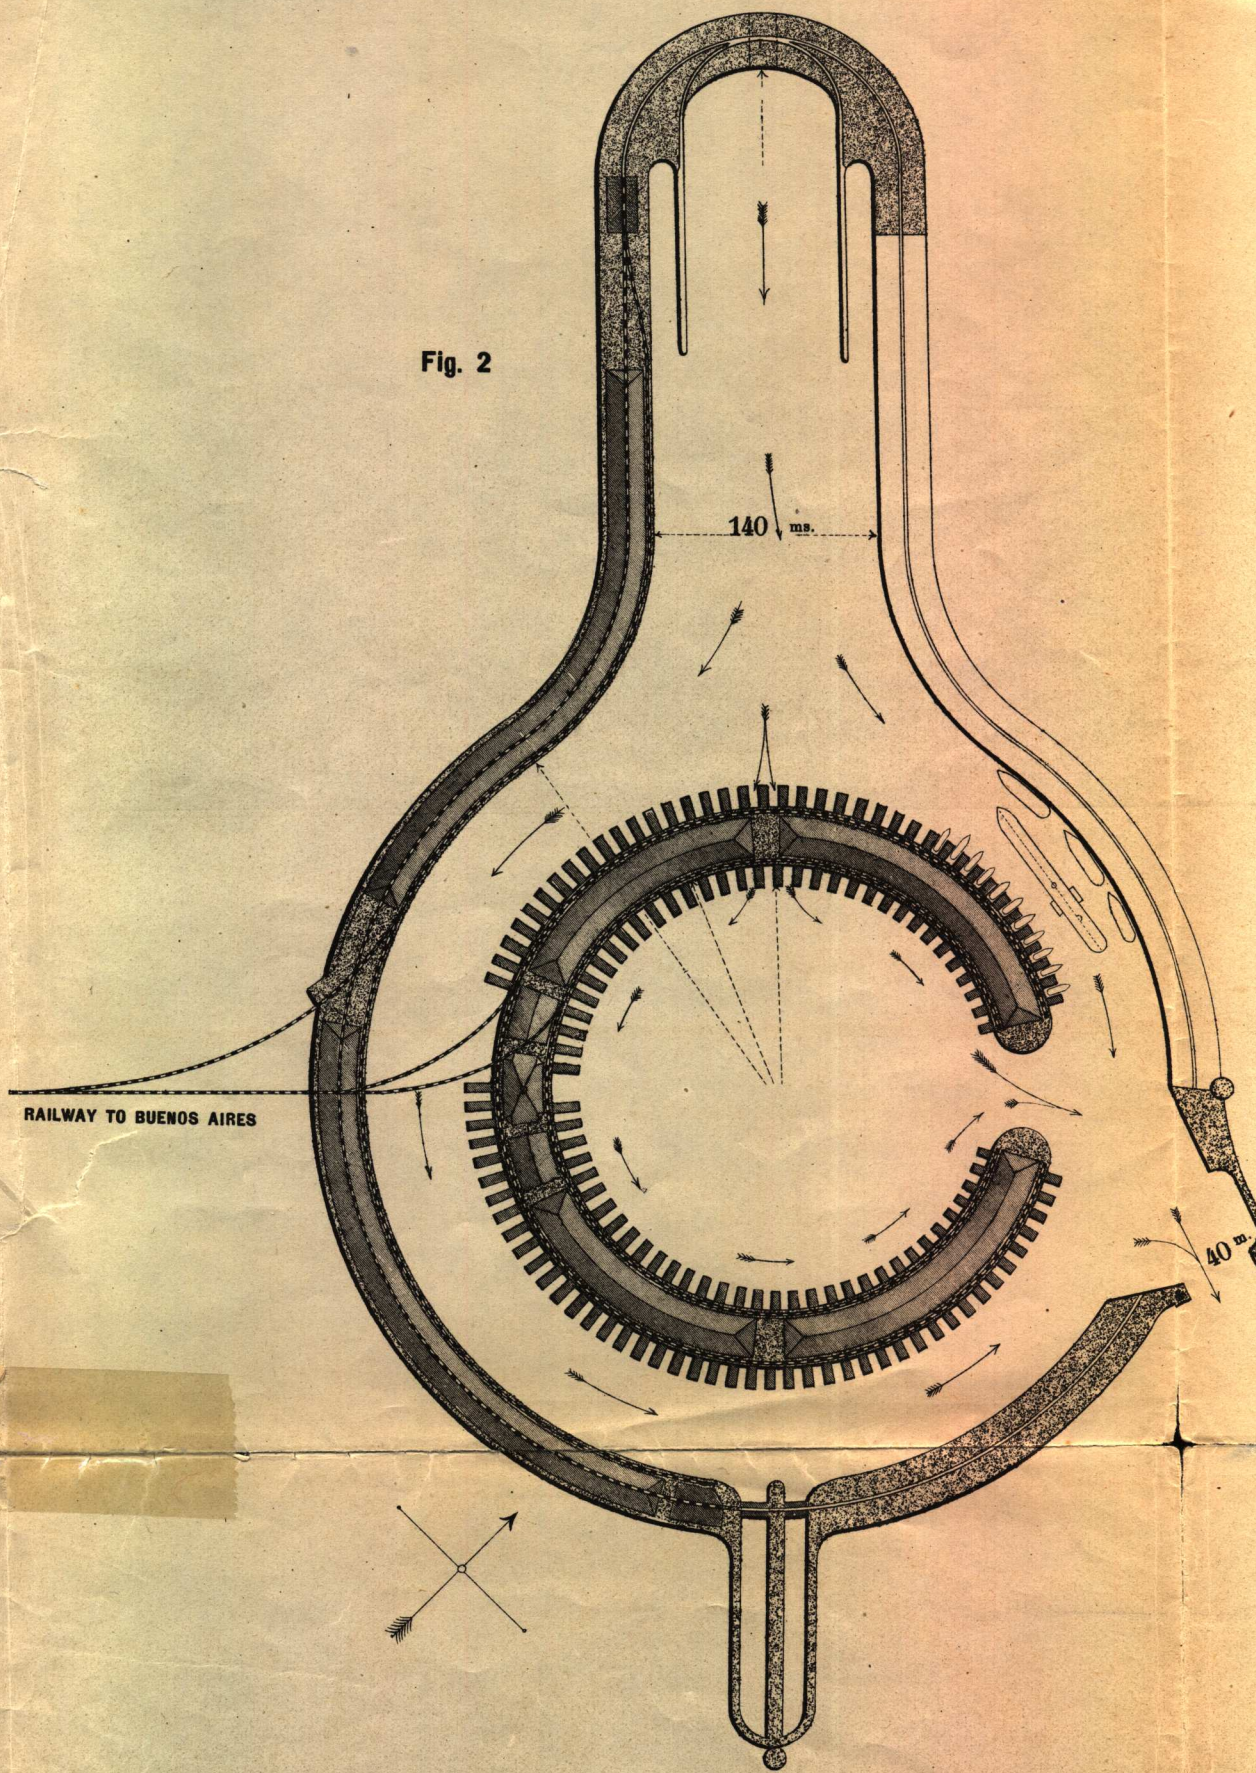


Fig. 1

RIVER P

ENTRANCE CHANNEL

DRY DOCKS

DOCK

